



* See our detailed example sheets concerning the installation of a fence and mechanical equipment.

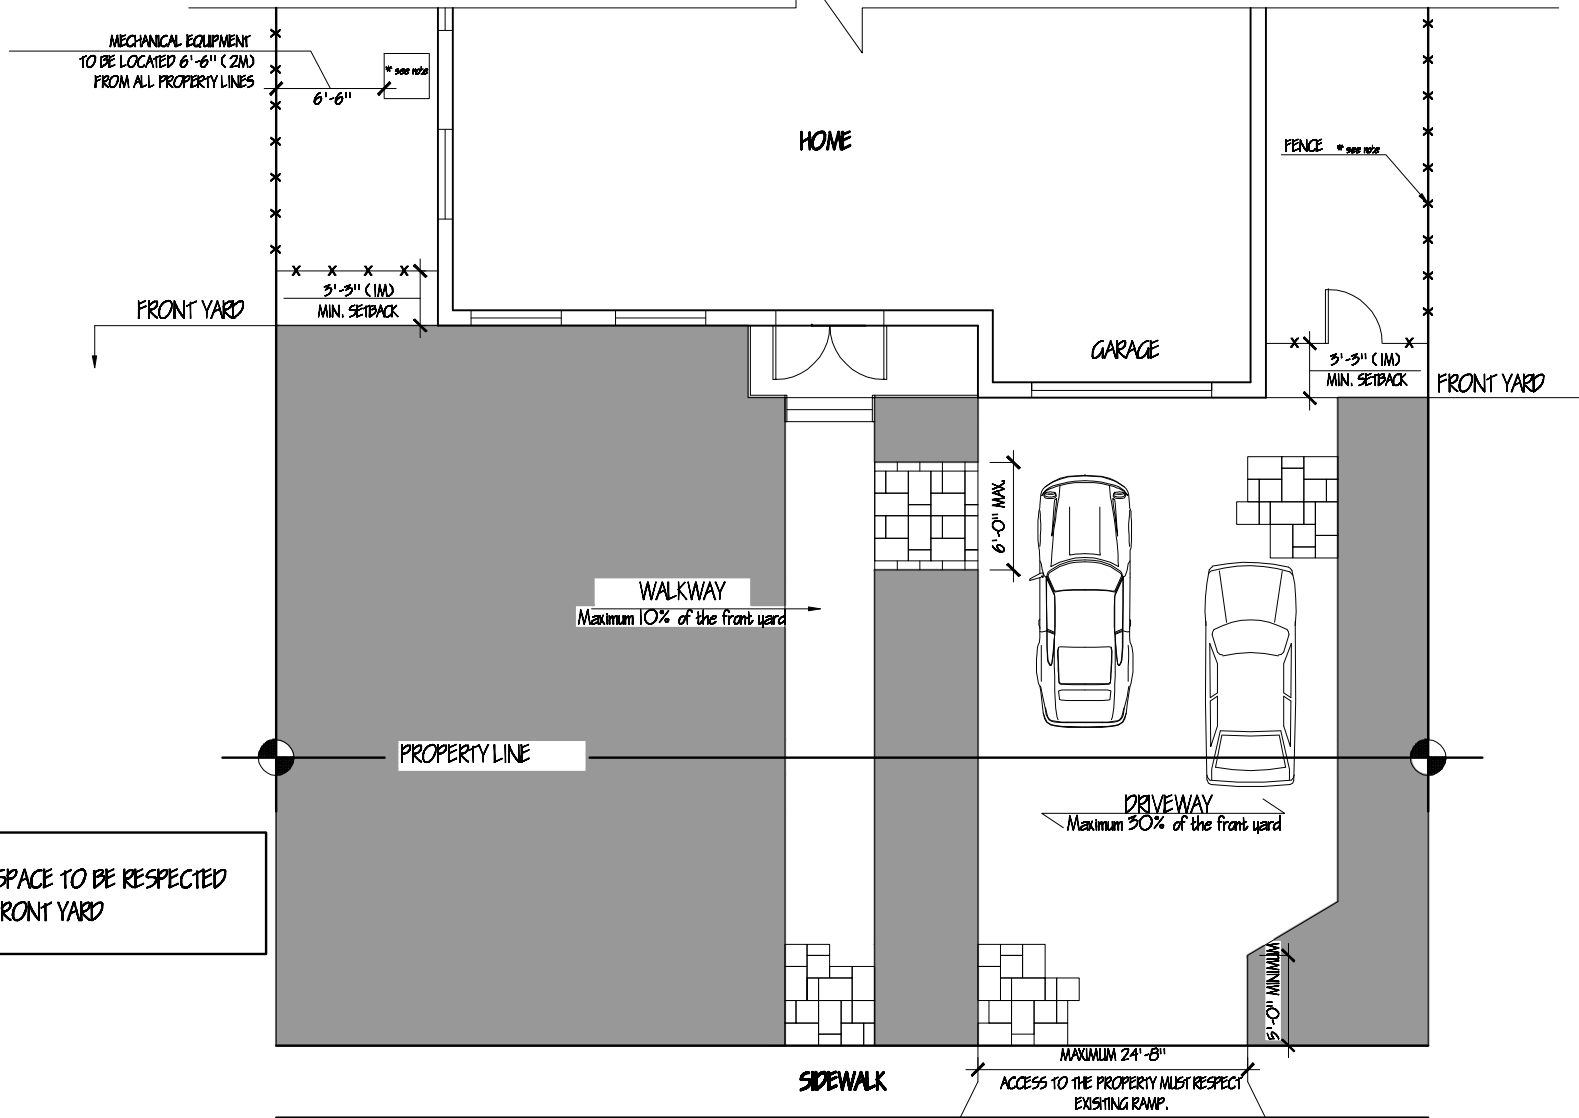

SITE PLAN
SCALE: 3/32" = 1'-0"

VILLE DE MONT-ROYAL
TOWN OF MOUNT ROYAL



Urban Planning and Inspection Division
20, Rue de la Courbe
Mont-Royal (QC) H3R 2K4
T: (514) 754-3042 F: (514) 754-3080
Email: urbanplanning@town.mount-royal.qc.ca

TOWN OF MOUNT-ROYAL: A GREEN TOWN
Please refer to our Zoning By-Law no. 1310 chapter XIII concerning off street parking.

- REQUIREMENTS FOR A PERMIT REQUEST:**
- Signature of the owner or letter of authorization for a representative of the owner.
 - Certificate of location
 - Photo of the existing driveway with ramp
 - Site plan

**TYPICAL PLAN
DRIVEWAY**